



## Interior Entrance Two Bedroom Accessible Unit Detailed Floor Plan

Gross Square Footage - 1,300sf (120.8 sq meters)

### General Notes

- For planning purposes, the exterior walls, common/party walls, and corridor walls are shown 6" thick; interior partitions 4" thick.
- Reference Chapter 2, Programming, Codes and Standards, for requirements and references to applicable codes for Accessibility, Sustainability and Force Protection requirements. Drawings are for reference only.
- Reference Chapter 3 Interior Design, Area Requirements, and Chapter 4, Illustrative Design Information, for CID Interior Finish and Furnishing Options references, Electrical/Mechanical requirements, and the TLF Equipment Schedule. Drawings are for reference only.

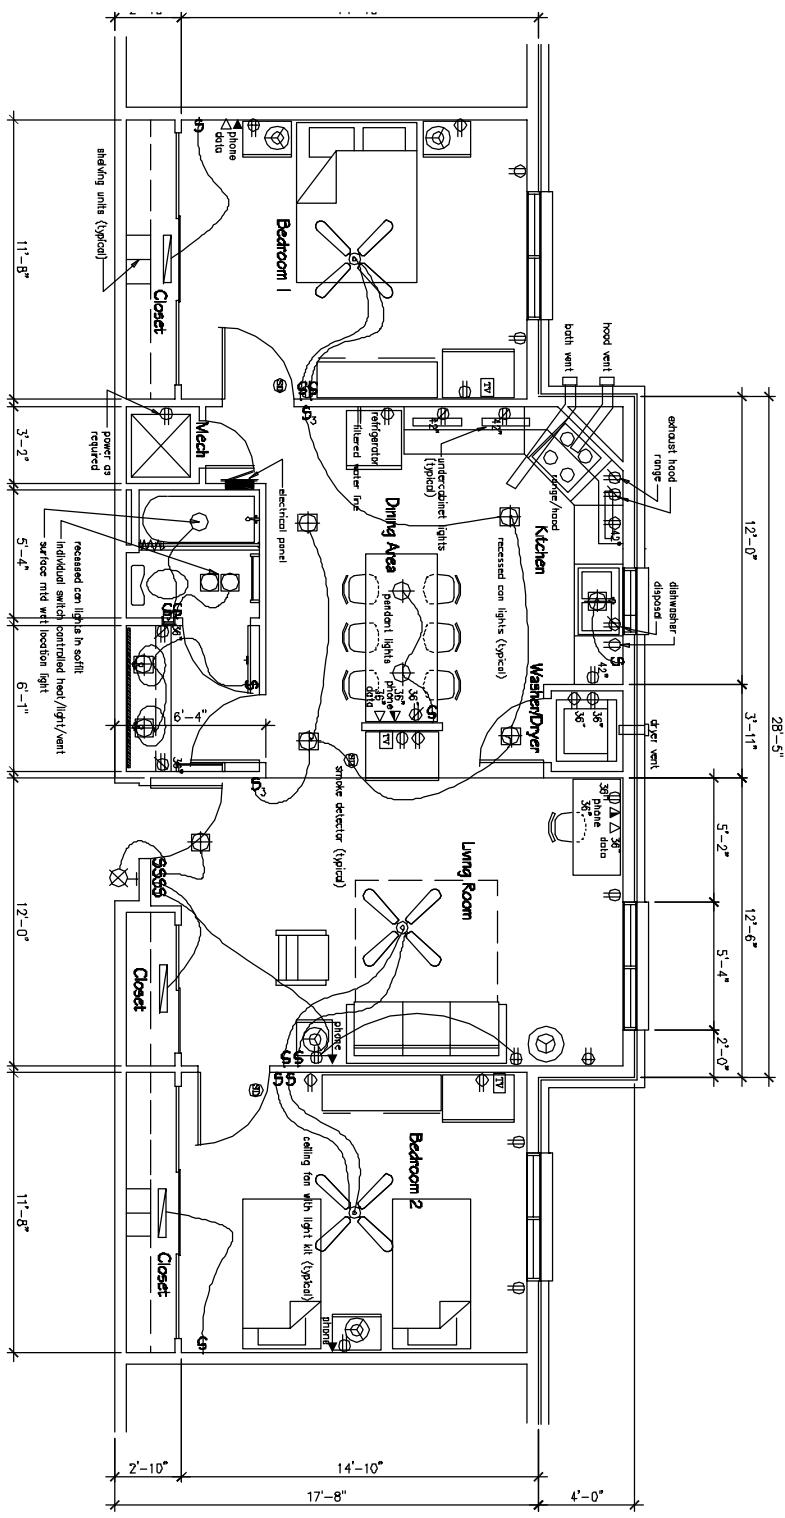

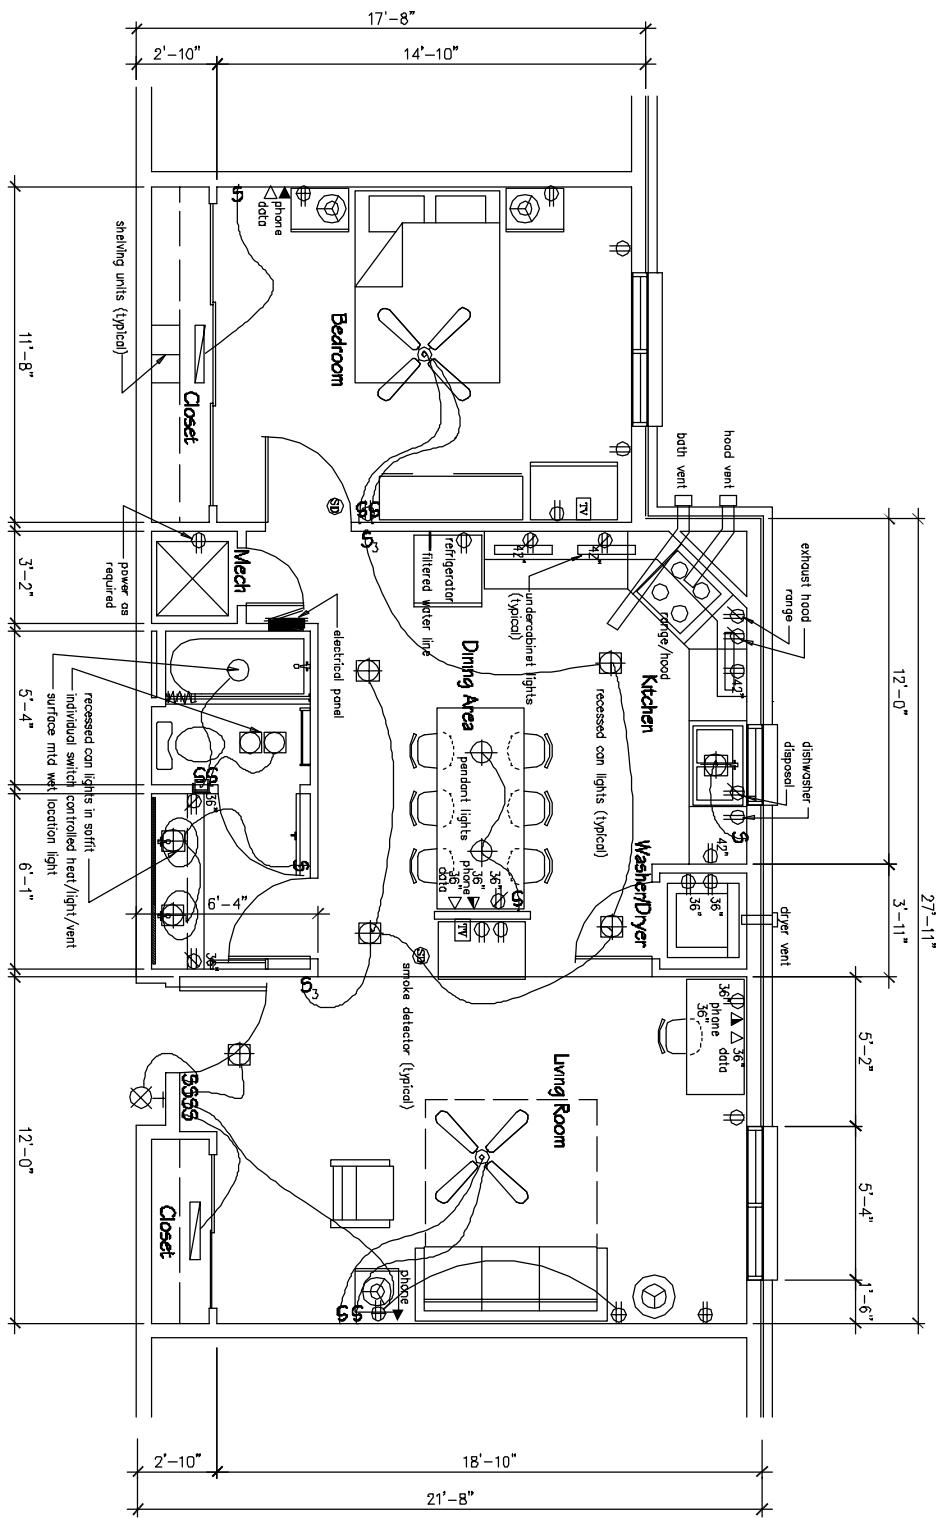



## Interior Entrance One Bedroom Unit Detailed Floor Plan

Gross Square Footage - 948sf (88.1 sq meters)

### General Notes

1. For planning purposes, the exterior walls, common party walls, and corridor walls are shown 6" thick; interior partitions 4" thick.
2. Reference Chapter 2, Programming, Codes and Standards, for requirements and references to applicable codes for Accessibility, Sustainability and Force Protection requirements. Drawings are for reference only.
3. Reference Chapter 3 Interior Design, Area Requirements, and Chapter 4, Illustrative Design Information, for CUD Interior Finish and Furnishing Options references, Electrical/Mechanical requirements, and the TLF Equipment Schedule. Drawings are for reference only.

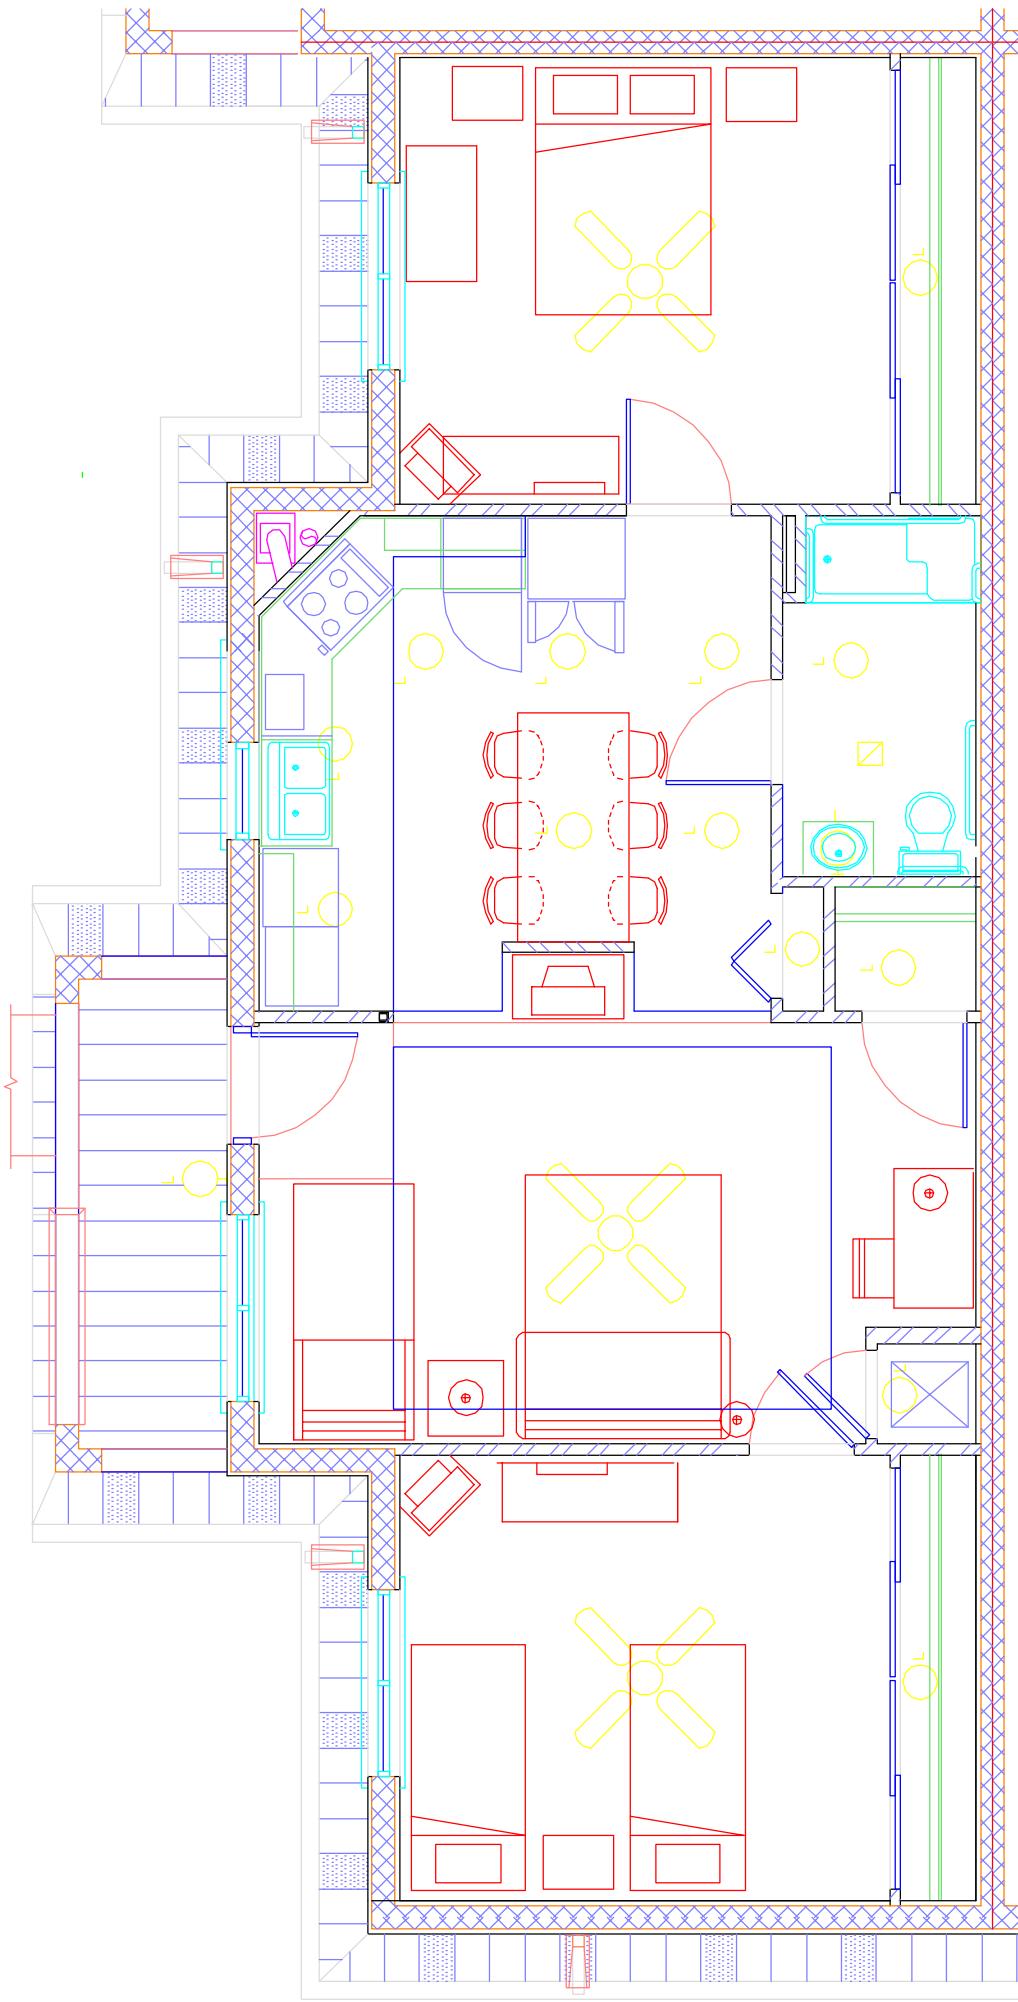

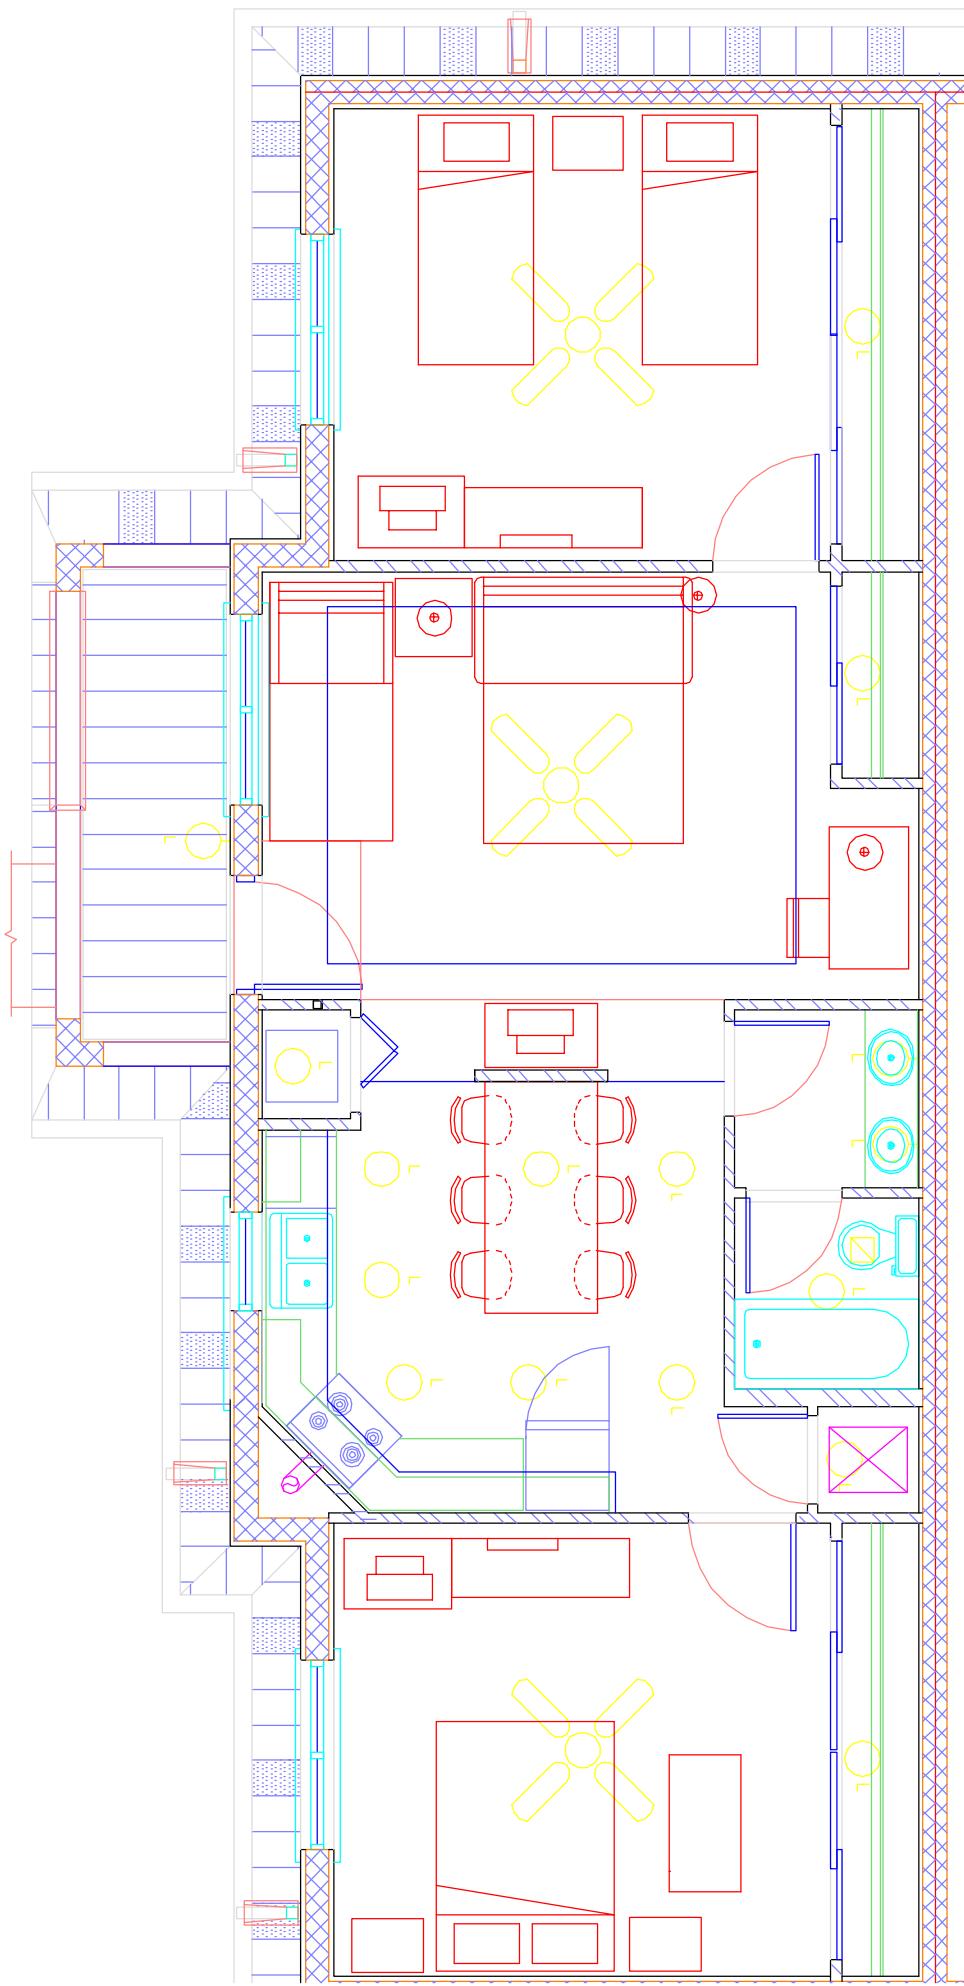

## Exterior Entrance One Bedroom Unit FLOOR PLAN

Gross Square Footage - 948sf (88.1 sq meters)

